


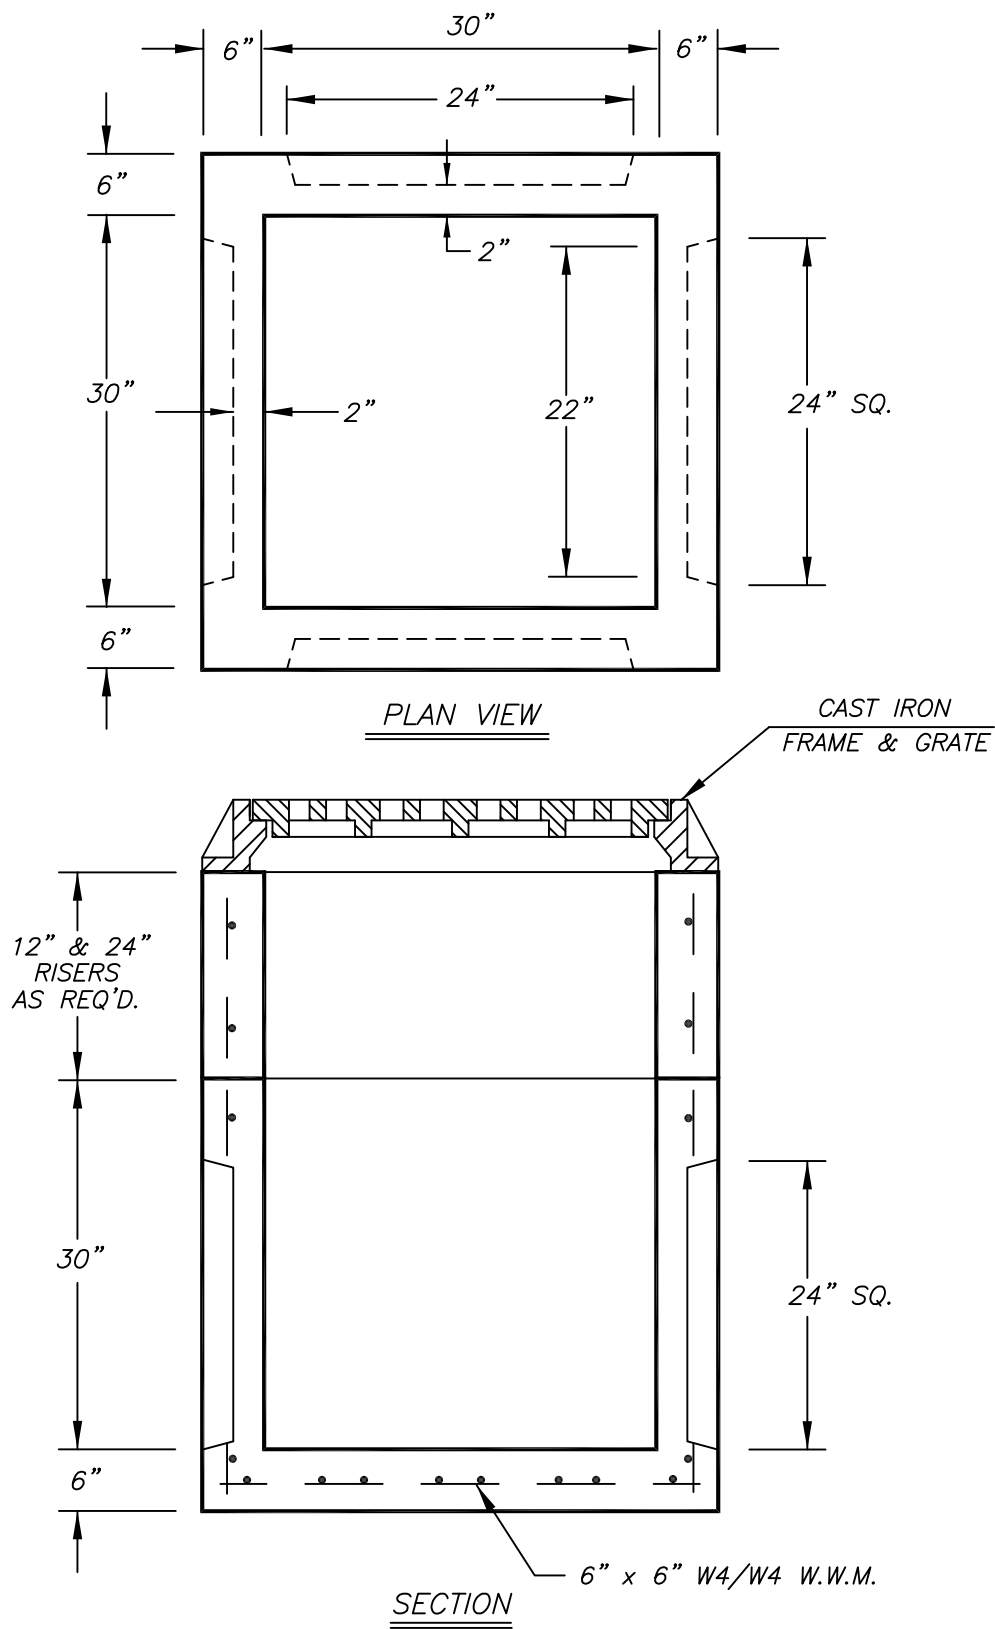

NOTES :

*CONCRETE : 4,000 PSI @ 28 DAYS

*REINFORCING : AS PER ASTM A-185
6" x 6" W4/W4 W.W.M.

*WEIGHTS :

CATCH BASIN - 2437 LBS.

CONCRETE FLAT TOP ALSO AVAILABLE
920 LBS. (6" THICK)

RISER WEIGHTS : 900 LBS/FT.

Precast Manufacturing Co. , LLC
187 Strykers Road Phillipsburg , N.J. 08865
Tel. (908) 454-2122 - Fax (908) 454-0512

CONT.

JOB

30"x30"x30" KNOCKOUT CATCH BASIN

DATE

DRAWN BY

DRAWING NO.

1/17

CLASSIC DESIGN

230-30S