



PLAN VIEW

SCALE: 1/2" = 1'-0"

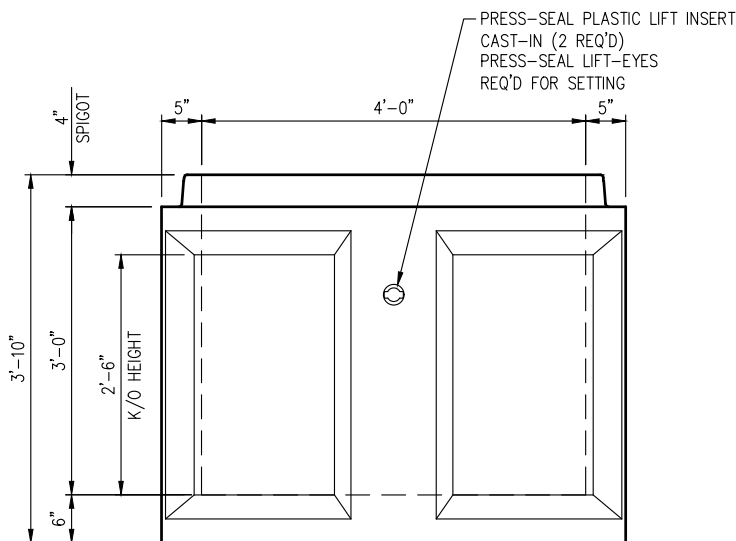

ELEVATION VIEW

SCALE: 1/2" = 1'-0"

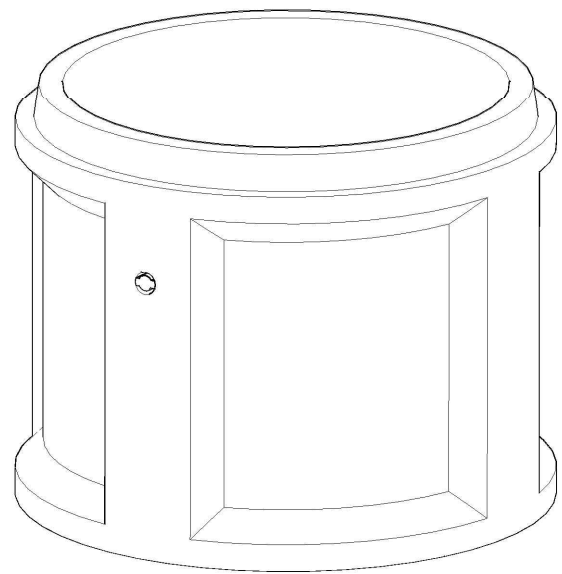

ISO VIEW

SCALE: NTS

NOTES:

- EACH K/O PANEL IS 26" WIDE X 30" HIGH (4)
- WALL THICKNESS IS 2" @ K/O PANELS
- UNITS ARE COMPATIBLE W/ STD. 48" \emptyset MANHOLE SECTIONS
- IN CONFORMANCE WITH ASTM C-478
- DESIGNED FOR H2O LOADING
- CONCRETE: 5000 PSI @ 28 DAYS

SECTION SCHEDULE

SECTION	REQ'D	WT. (LBS)	WT. (TONS)	CU. YDS
48" X 3' K/O BASE	1	3,077	1.54	0.76

PRECAST MANUFACTURING CO.



187 STRYKER ROAD
PHILLIPSBURG, NJ 08865
WWW.PRECASTMFGCO.COM

PHONE: 908-454-2122
FAX: 908-454-0512

THIS DOCUMENT IS THE PROPERTY OF PRECAST MFG. CO. IT IS
CONFIDENTIAL, SUBMITTED FOR REFERENCE PURPOSES ONLY AND
SHALL NOT BE USED IN ANY WAY INJURIOUS TO THE INTERESTS OF,
OR WITHOUT THE WRITTEN PERMISSION OF PRECAST MFG. CO.

48" \emptyset KNOCKOUT BASE X 36"
DRAWING TYPE: CUT SHEET

CUSTOMER

JOB NUMBER:

REVISION NO.: -

DRAWN: BW SALES:

DRAWING NUMBER

REV. DATE: -

DATE: 07/30/25

MH48B36KO