




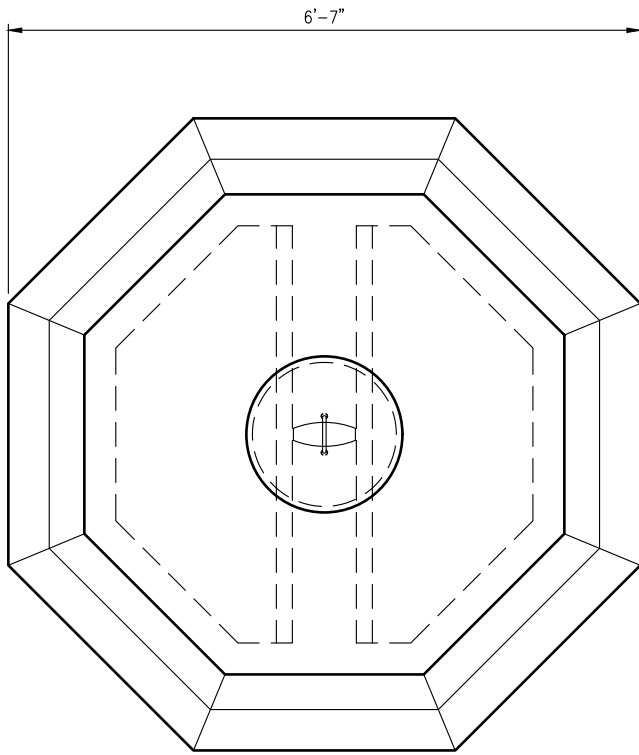


PLAN VIEW
SCALE: 1/2" = 1'-0"

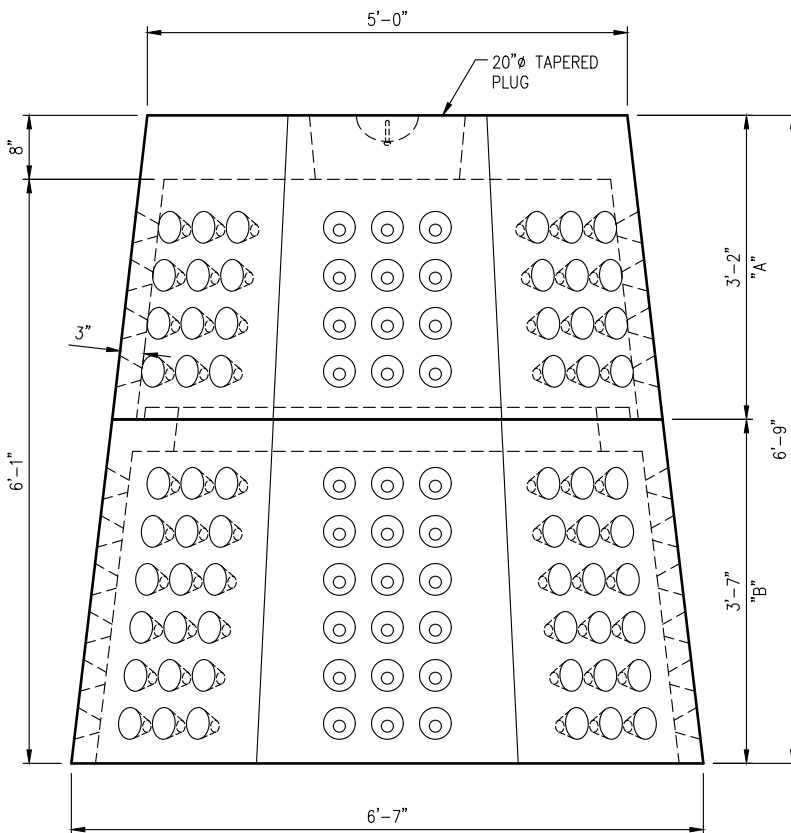

ELEVATION VIEW
SCALE: 1/2" = 1'-0"

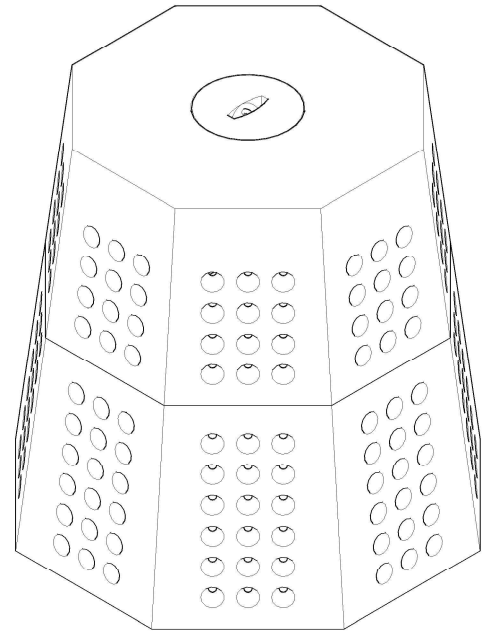

ISO VIEW
SCALE: NTS

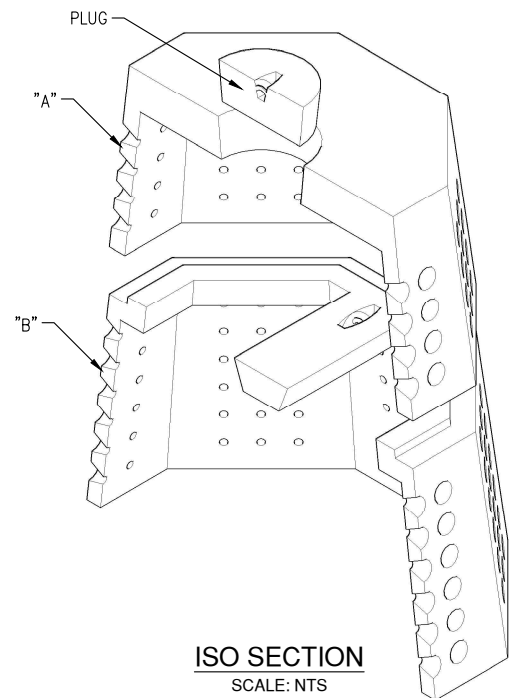

ISO SECTION
SCALE: NTS

SECTION SCHEDULE

SECTION	REQ'D	WT. (LBS)	WT. (TONS)	CU. YDS
"A" (TOP)	1	3,644	1.82	0.90
"B" (BOTTOM)	1	3,117	1.56	0.77

PRECAST MANUFACTURING CO.



187 STRYKER ROAD
PHILLIPSBURG, NJ 08865
WWW.PRECASTMFGCO.COM

PHONE: 908-454-2122
FAX: 908-454-0512

THIS DOCUMENT IS THE PROPERTY OF PRECAST MFG. CO. IT IS CONFIDENTIAL, SUBMITTED FOR REFERENCE PURPOSES ONLY AND SHALL NOT BE USED IN ANY WAY INJURIOUS TO THE INTERESTS OF, OR WITHOUT THE WRITTEN PERMISSION OF PRECAST MFG. CO.

"A/B" DRYWELL

CUSTOMER

JOB NUMBER:

REVISION NO.:

DRAWN: BW SALES:

DRAWING NUMBER

REV. DATE:

DATE: 07/30/25

A/B DRYWELL

NOTES:
REINFORCEMENT: GRADE 60 REBAR/MESH
DESIGN: HS20
CONCRETE: 5000 PSI @ 28 DAYS