
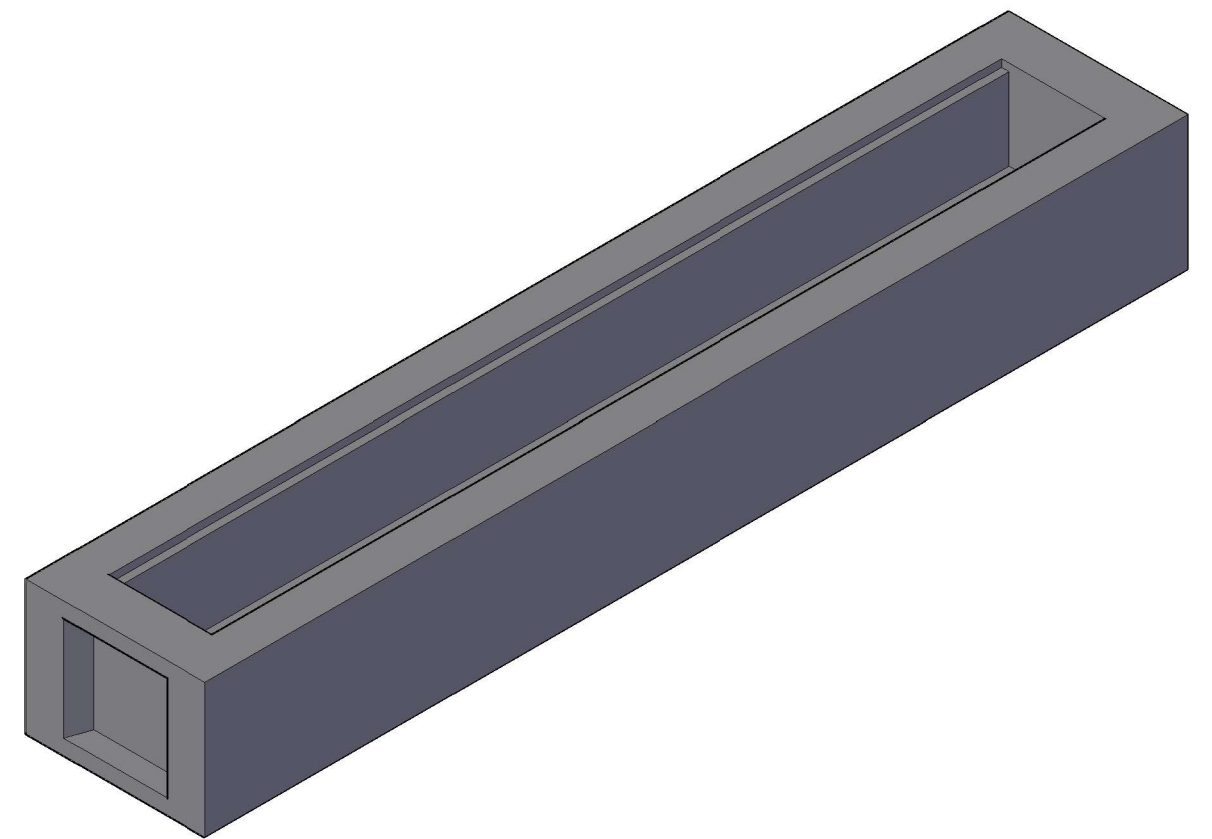
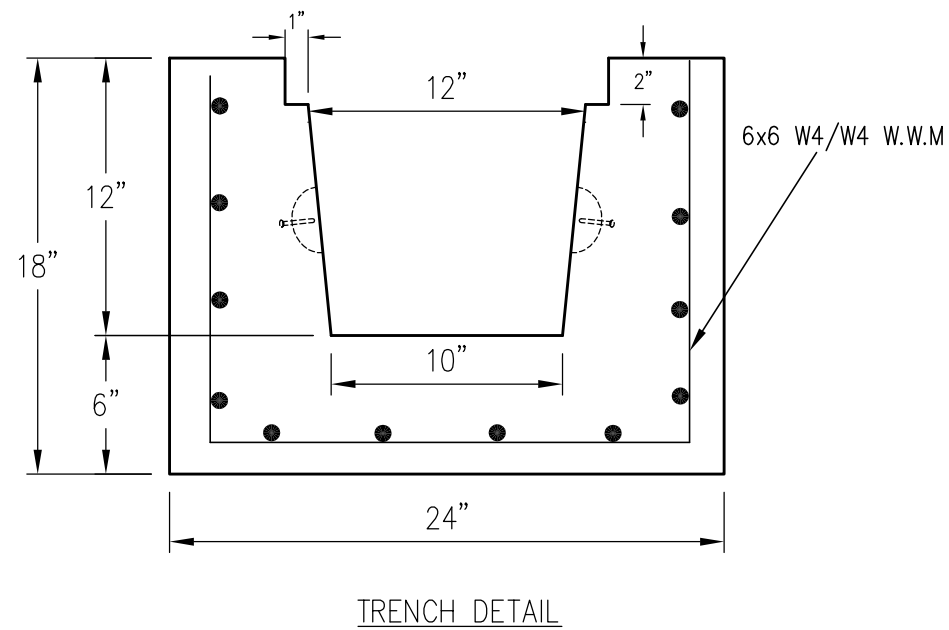
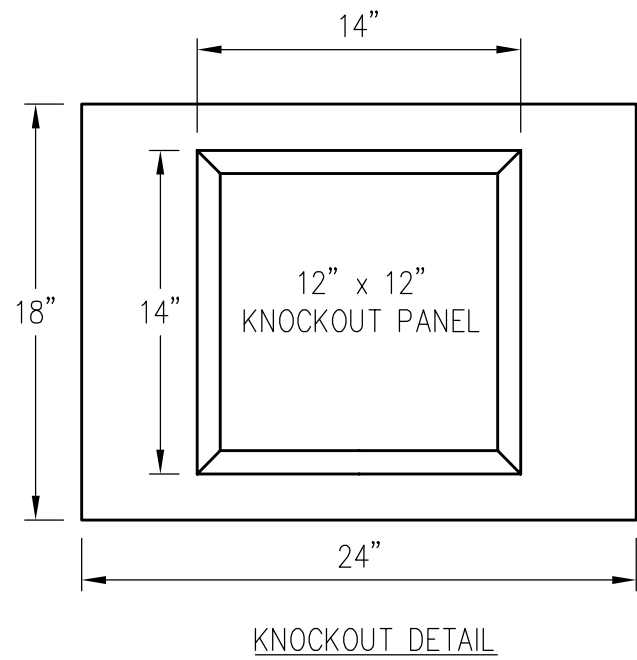


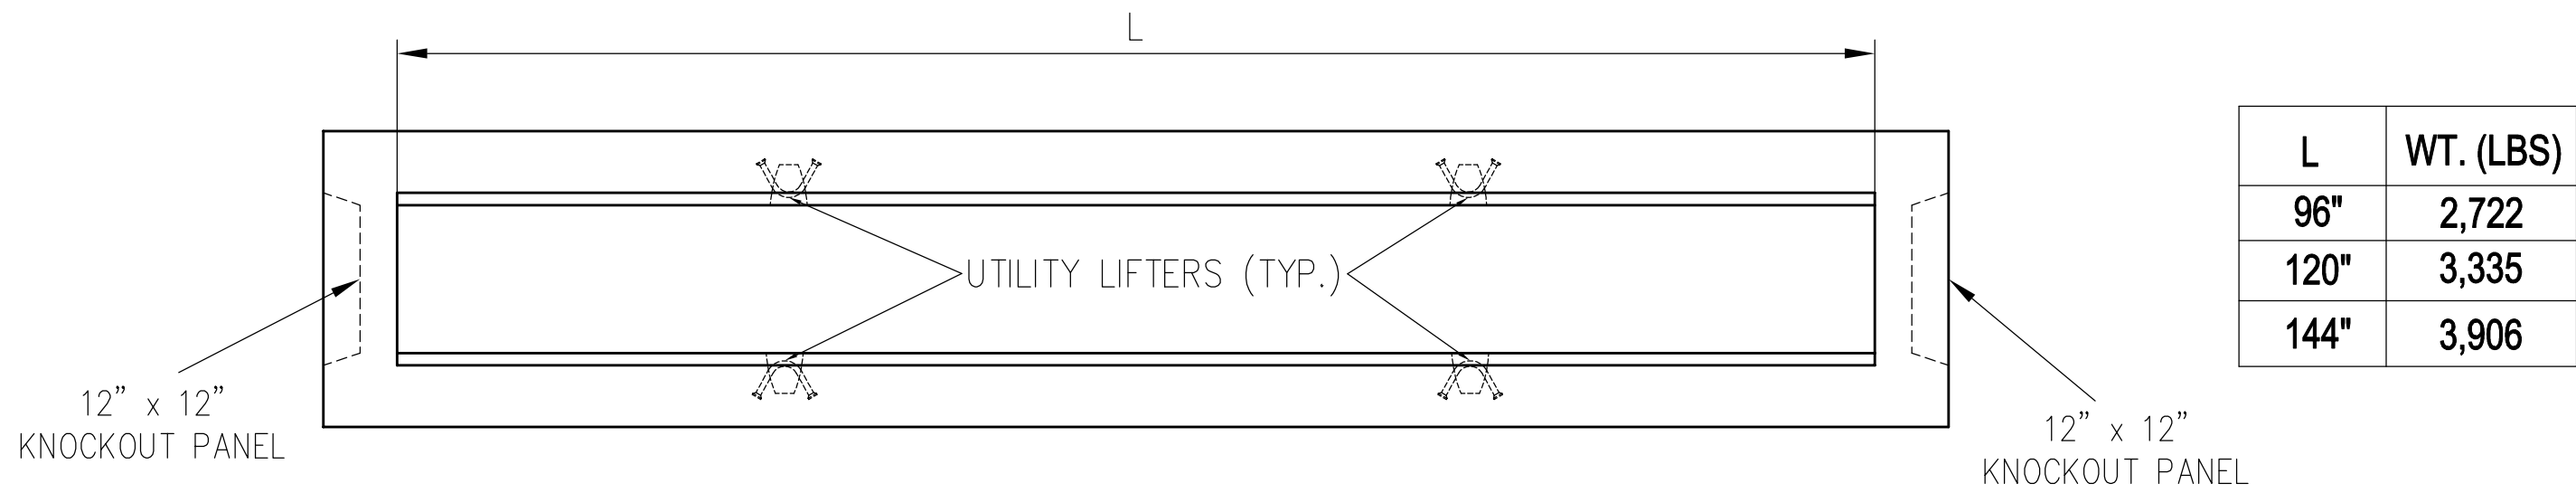

CONTRACTOR IS RESPONSIBLE FOR SEALING PIPES
 PRECAST MANUFACTURING IS NOT RESPONSIBLE FOR WATER TIGHTNESS

NOTES:

- * CONCRETE TO TEST 5,000 PSI @ 28 DAYS
- * REINFORCING: AS SPECIFIED
- * APPROX. WEIGHTS PER CHART

PRECAST MANUFACTURING CO. 187 STRYKER ROAD PHILLIPSBURG, NJ 08865 WWW.PRECASTMFGCO.COM PHONE: 908-454-2122 FAX: 908-454-0512			
THIS DOCUMENT IS THE PROPERTY OF PRECAST MFG. CO. IT IS CONFIDENTIAL, SUBMITTED FOR REFERENCE PURPOSES ONLY AND SHALL NOT BE USED IN ANY WAY INJURIOUS TO THE INTERESTS OF, OR WITHOUT THE WRITTEN PERMISSION OF PRECAST MFG. CO.			
PMC TRENCH DRAIN - KNOCKOUT BOTH ENDS			
PROJECT:			
CUSTOMER		JOB NUMBER	
REVISION NO.:	DRAWN:	SALES:	JOB NUMBER
REV. DATE:	DATE:		