


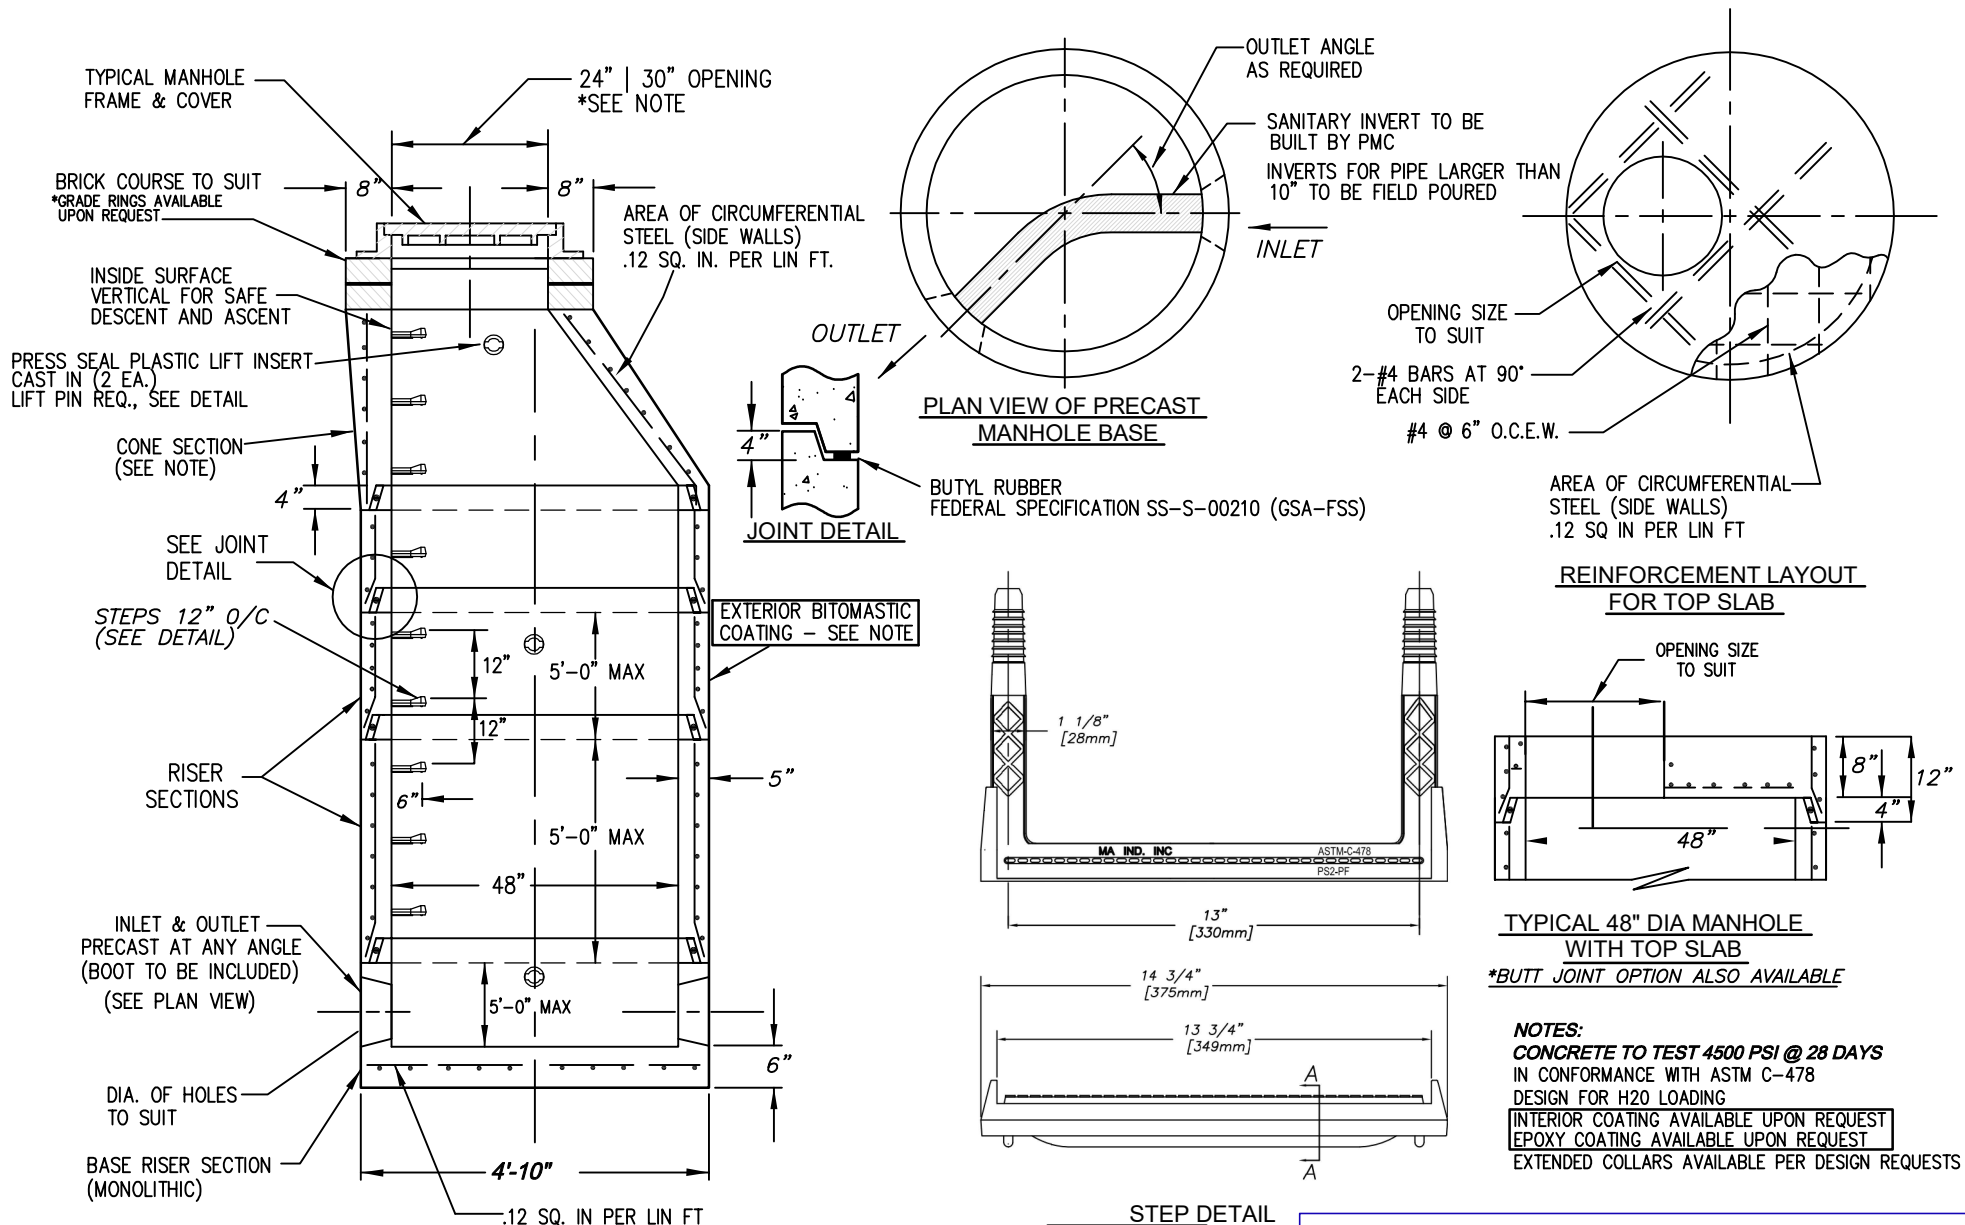

MANHOLE ASSEMBLY

CONE OPTIONS	
DIA OPENING	HEIGHT OPTIONS
24"	24" 36"
30"	24" 36" 48"

SECTION WEIGHTS	
FLOOR WEIGHT	1375 LBS
WALLS/CONE	875 LBS/VF
TO SLAB	1530 LBS



LIFT EYE PIN REQUIRED
AVAILABLE FOR PURCHASE

PRECAST MANUFACTURING CO.



187 STRYKER ROAD
PHILLIPSBURG, NJ 08865
WWW.PRECASTMFGCO.COM

PHONE: 908-454-2122
FAX: 908-454-0512

THIS DOCUMENT IS THE PROPERTY OF PRECAST MFG. CO. IT IS CONFIDENTIAL, SUBMITTED FOR REFERENCE PURPOSES ONLY AND SHALL NOT BE USED IN ANY WAY INJURIOUS TO THE INTERESTS OF, OR WITHOUT THE WRITTEN PERMISSION OF PRECAST MFG. CO.

**48 Ø MH STANDARD
SANITARY SUBMITTAL**

DRAWN: PMO	DRAWING NUMBER
	MH48SAN