



PLAN VIEW

SCALE: 1/2" = 1'-0"

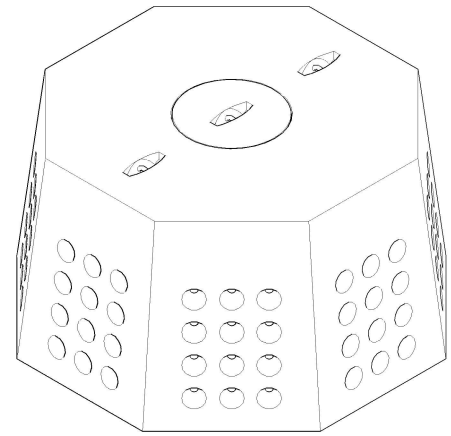


ISO VIEW

SCALE: NTS

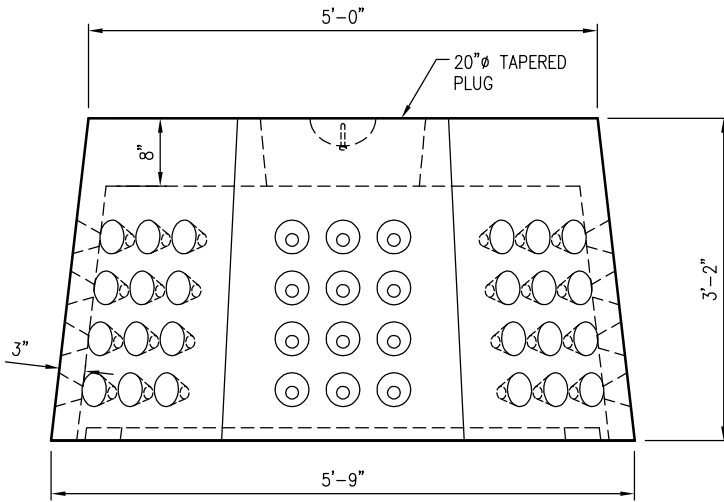

ELEVATION VIEW

SCALE: 1/2" = 1'-0"

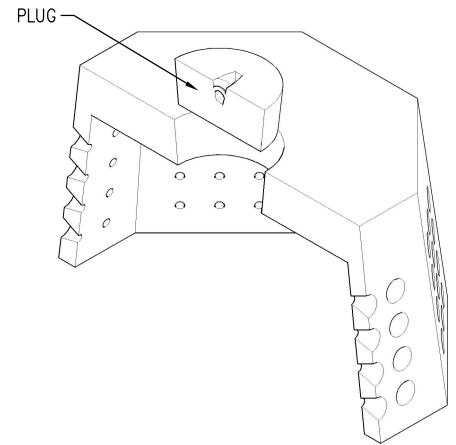

ISO SECTION

SCALE: NTS

WT. (LBS)	CU. YDS
3,644	0.90

NOTES:
 REINFORCEMENT: GRADE 60 REBAR/MESH
 DESIGN: HS20
 CONCRETE: 5000 PSI @ 28 DAYS

PRECAST MANUFACTURING CO.
 187 STRYKER ROAD PHILLIPSBURG, NJ 08865 PHONE: 908-454-2122
 WWW.PRECASTMFGCO.COM FAX: 908-454-0512

THIS DOCUMENT IS THE PROPERTY OF PRECAST MFG. CO. IT IS CONFIDENTIAL. SUBMITTED FOR REFERENCE PURPOSES ONLY AND SHALL NOT BE USED IN ANY WAY INJURIOUS TO THE INTERESTS OF, OR WITHOUT THE WRITTEN PERMISSION OF PRECAST MFG. CO.

"A" DRYWELL

CUSTOMER		JOB NUMBER:	
REVISION NO.:	DRAWN: BW	SALES:	DRAWING NUMBER
REV. DATE:	DATE: 5/6/26	A DRYWELL	