




PLAN VIEW
SCALE: 1/2" = 1'-0"

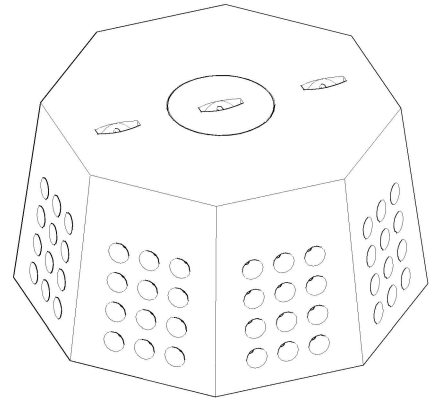

ISO VIEW
SCALE: NTS

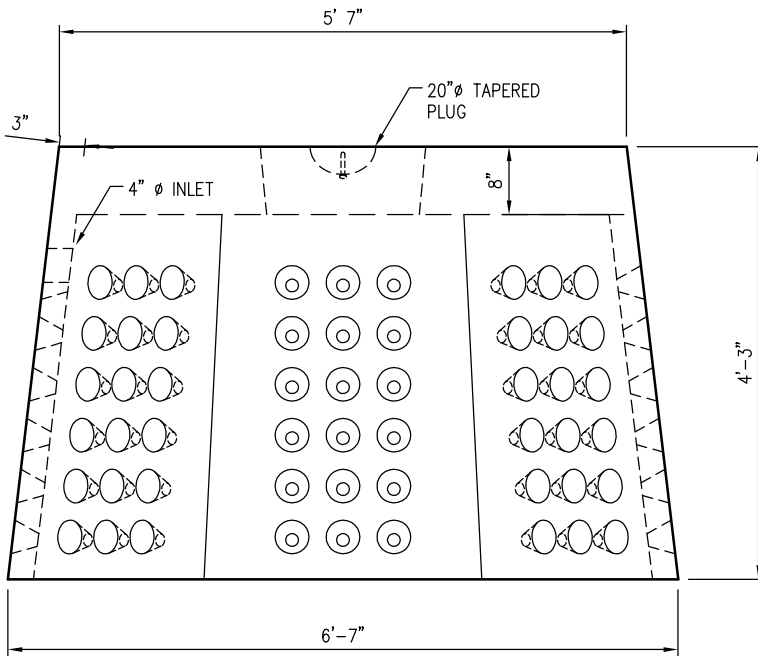

ELEVATION VIEW
SCALE: 1/2" = 1'-0"

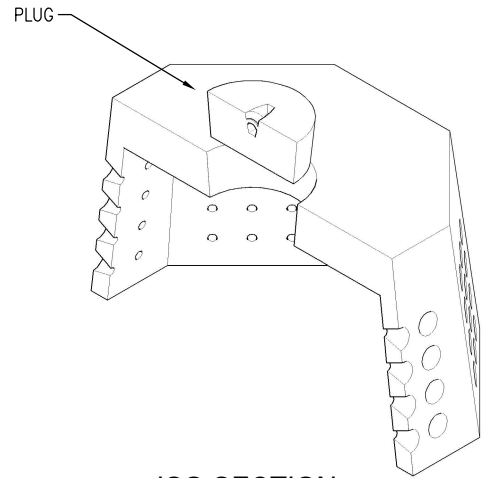

ISO SECTION
SCALE: NTS

WT. (LBS)	CU. YDS
6,400	1.58

NOTES:
REINFORCEMENT: GRADE 60 REBAR/MESH
DESIGN: HS20
CONCRETE: 5000 PSI @ 28 DAYS

PRECAST MANUFACTURING CO.
187 STRYKER ROAD PHILLIPSBURG, NJ 08865 PHONE: 908-454-2122
WWW.PRECASTMFGCO.COM FAX: 908-454-0512

THIS DOCUMENT IS THE PROPERTY OF PRECAST MFG. CO. IT IS CONFIDENTIAL, SUBMITTED FOR REFERENCE PURPOSES ONLY AND SHALL NOT BE USED IN ANY WAY INJURIOUS TO THE INTERESTS OF, OR WITHOUT THE WRITTEN PERMISSION OF PRECAST MFG. CO.

"B" HEAVY DRYWELL

CUSTOMER	JOB NUMBER:
REVISION NO.:	DRAWING NUMBER:
REV. DATE:	B HEAVY

DATE: 5/5/26